


# EXTENDED ELEVATION


West Bar Fire & Police Station.

1st Revision, 21st June, 1985.


E.J. MULLINS.

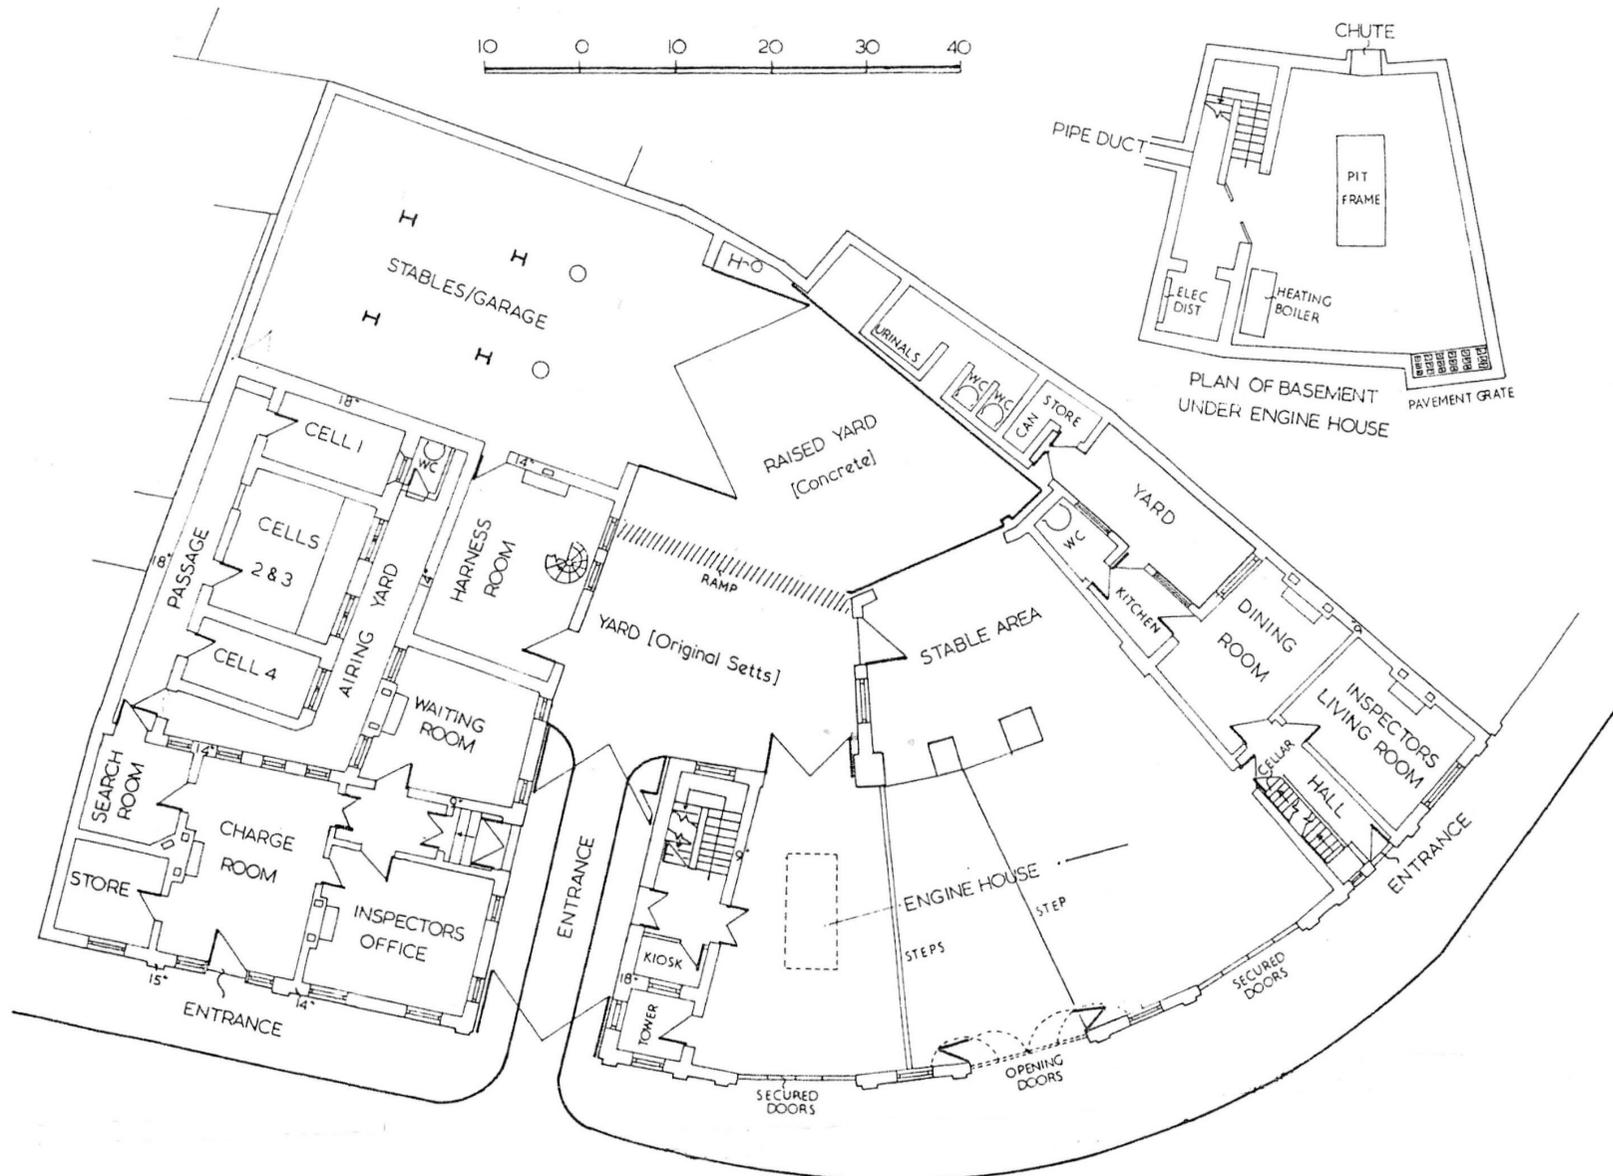


PLAN OF GROUND FLOOR

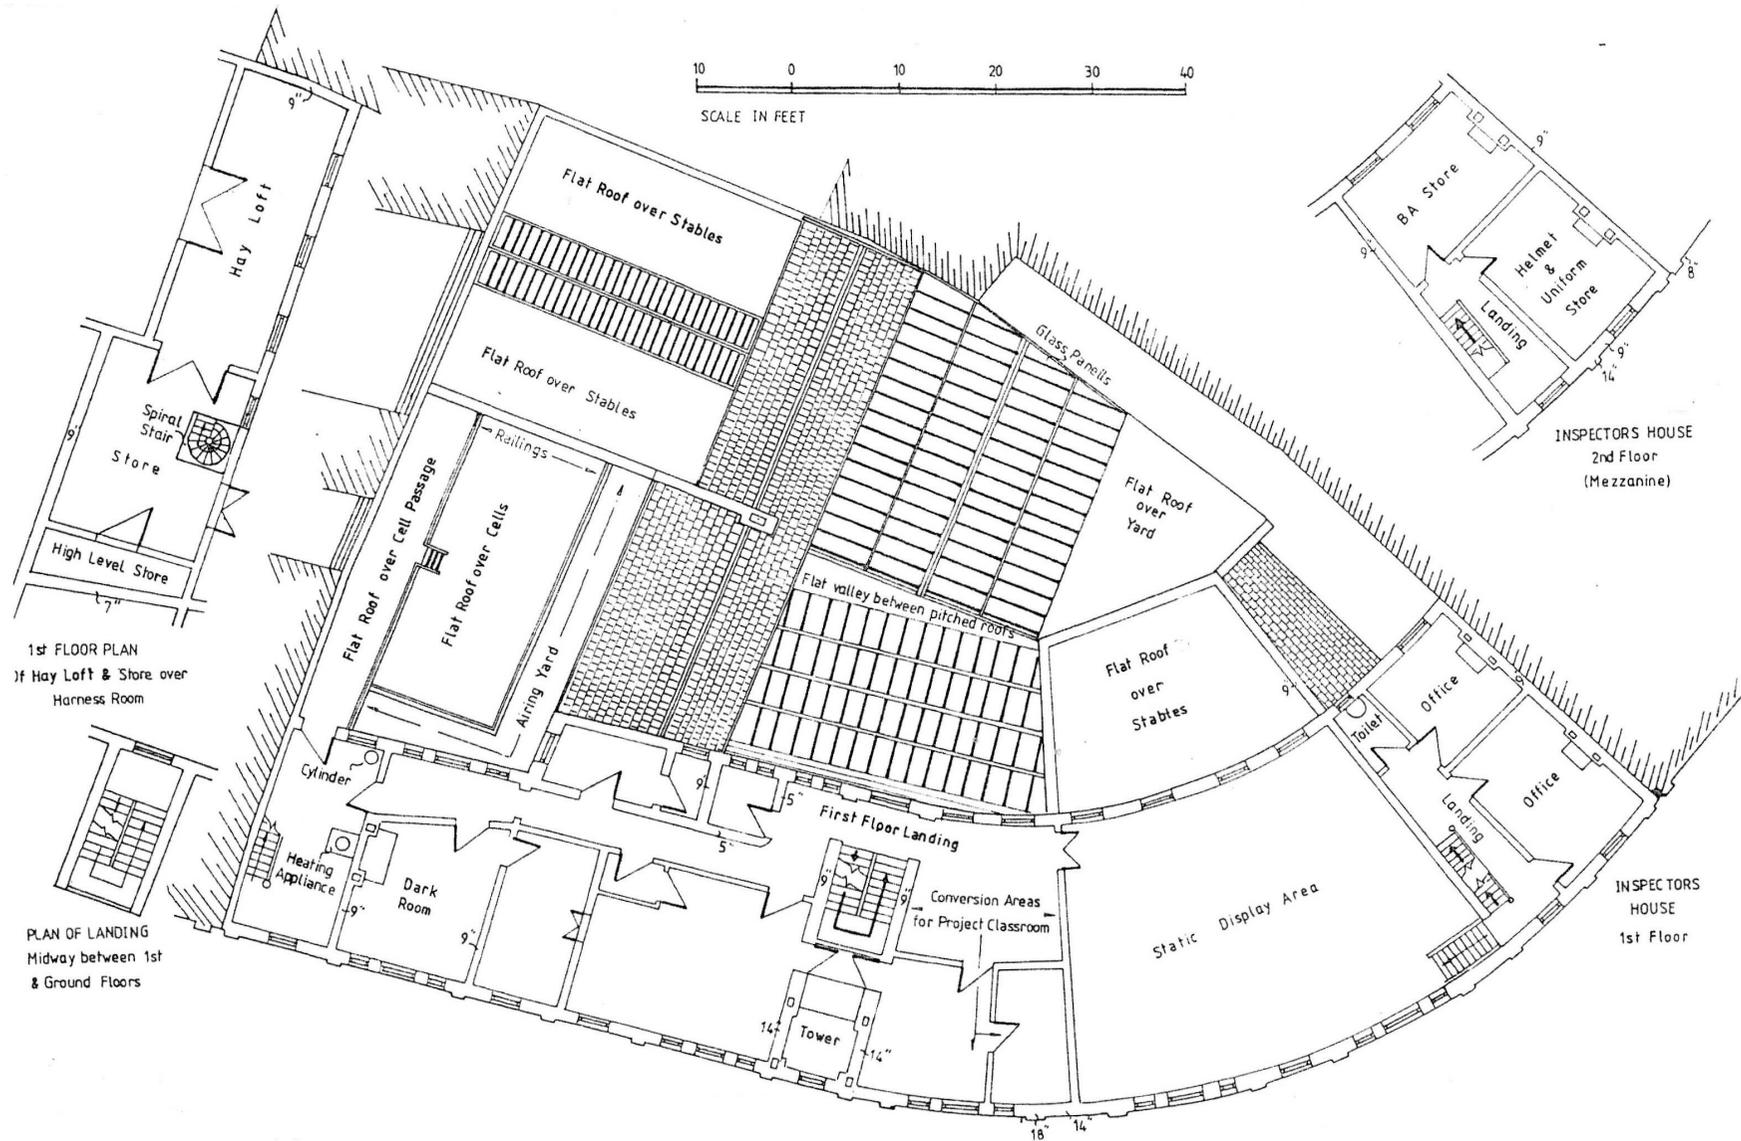

PLAN OF FIRST FLOOR

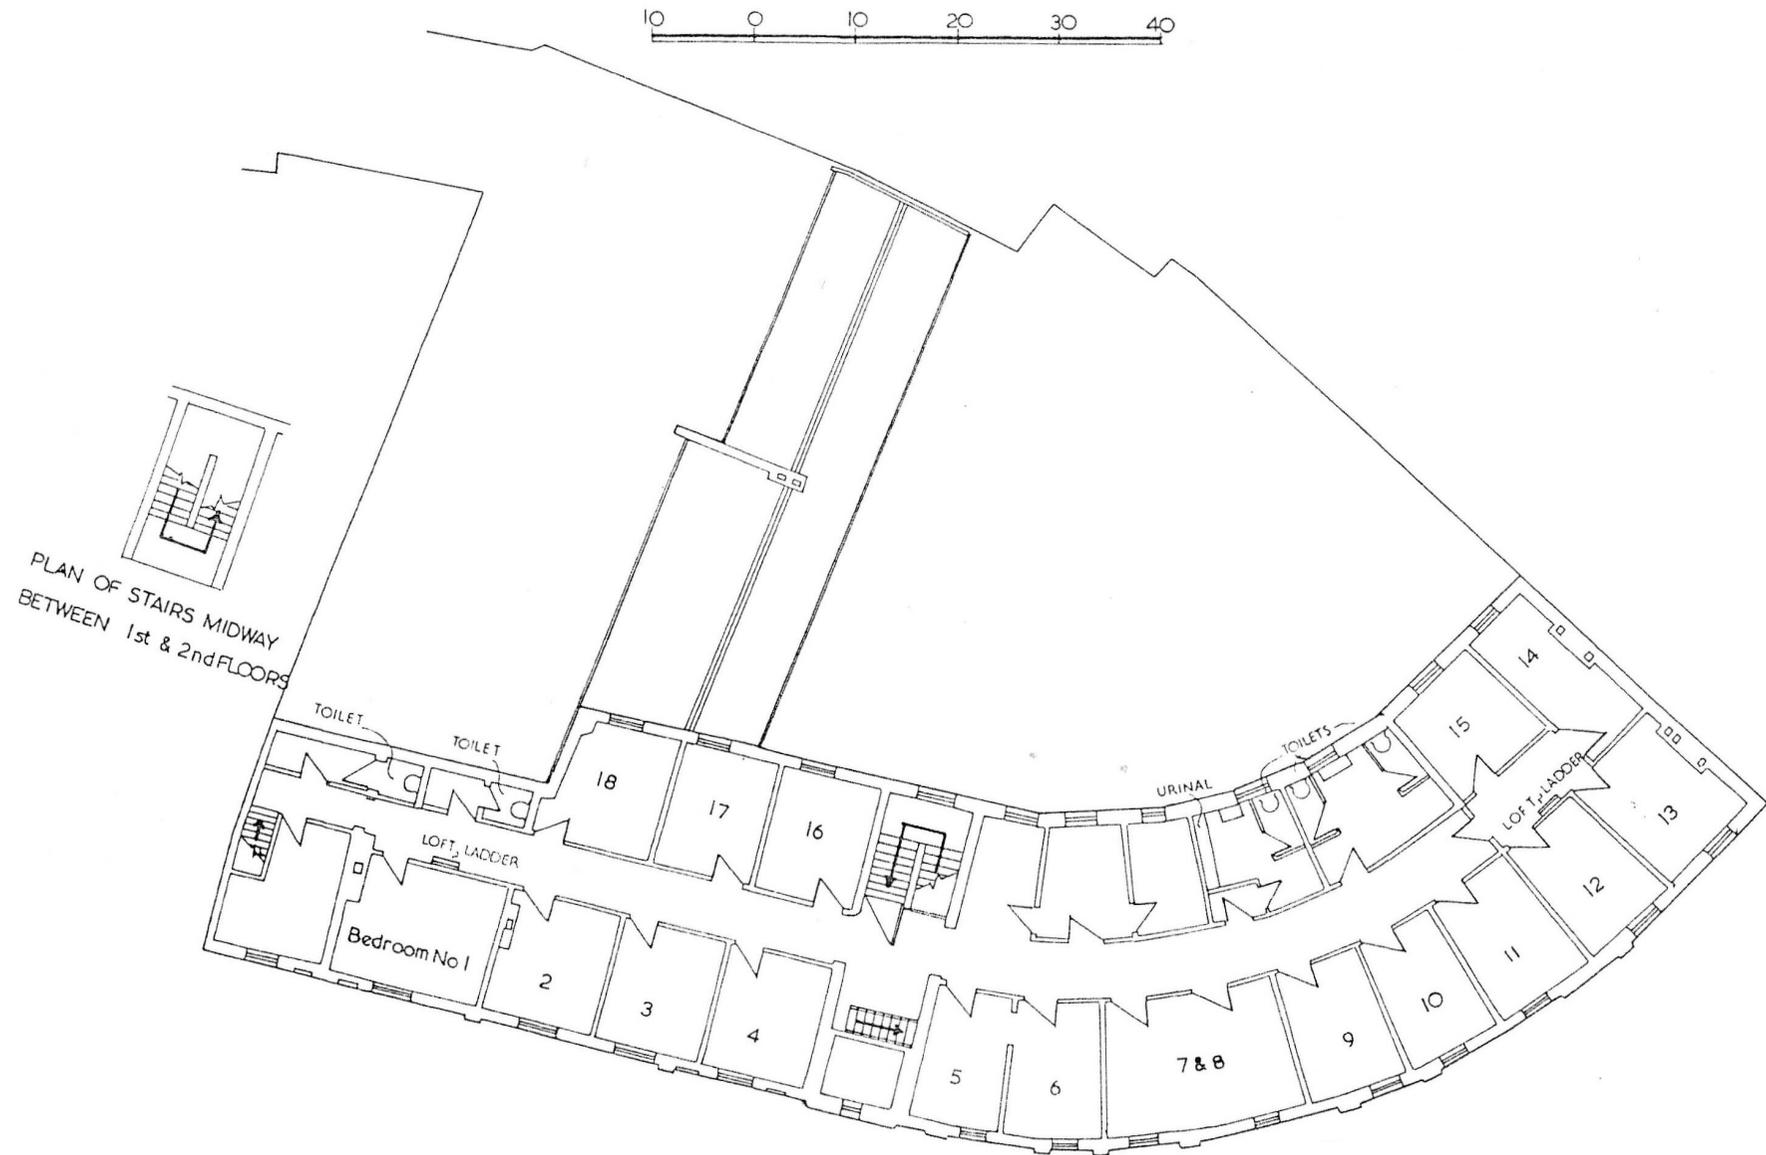

PLAN OF SECOND FLOOR

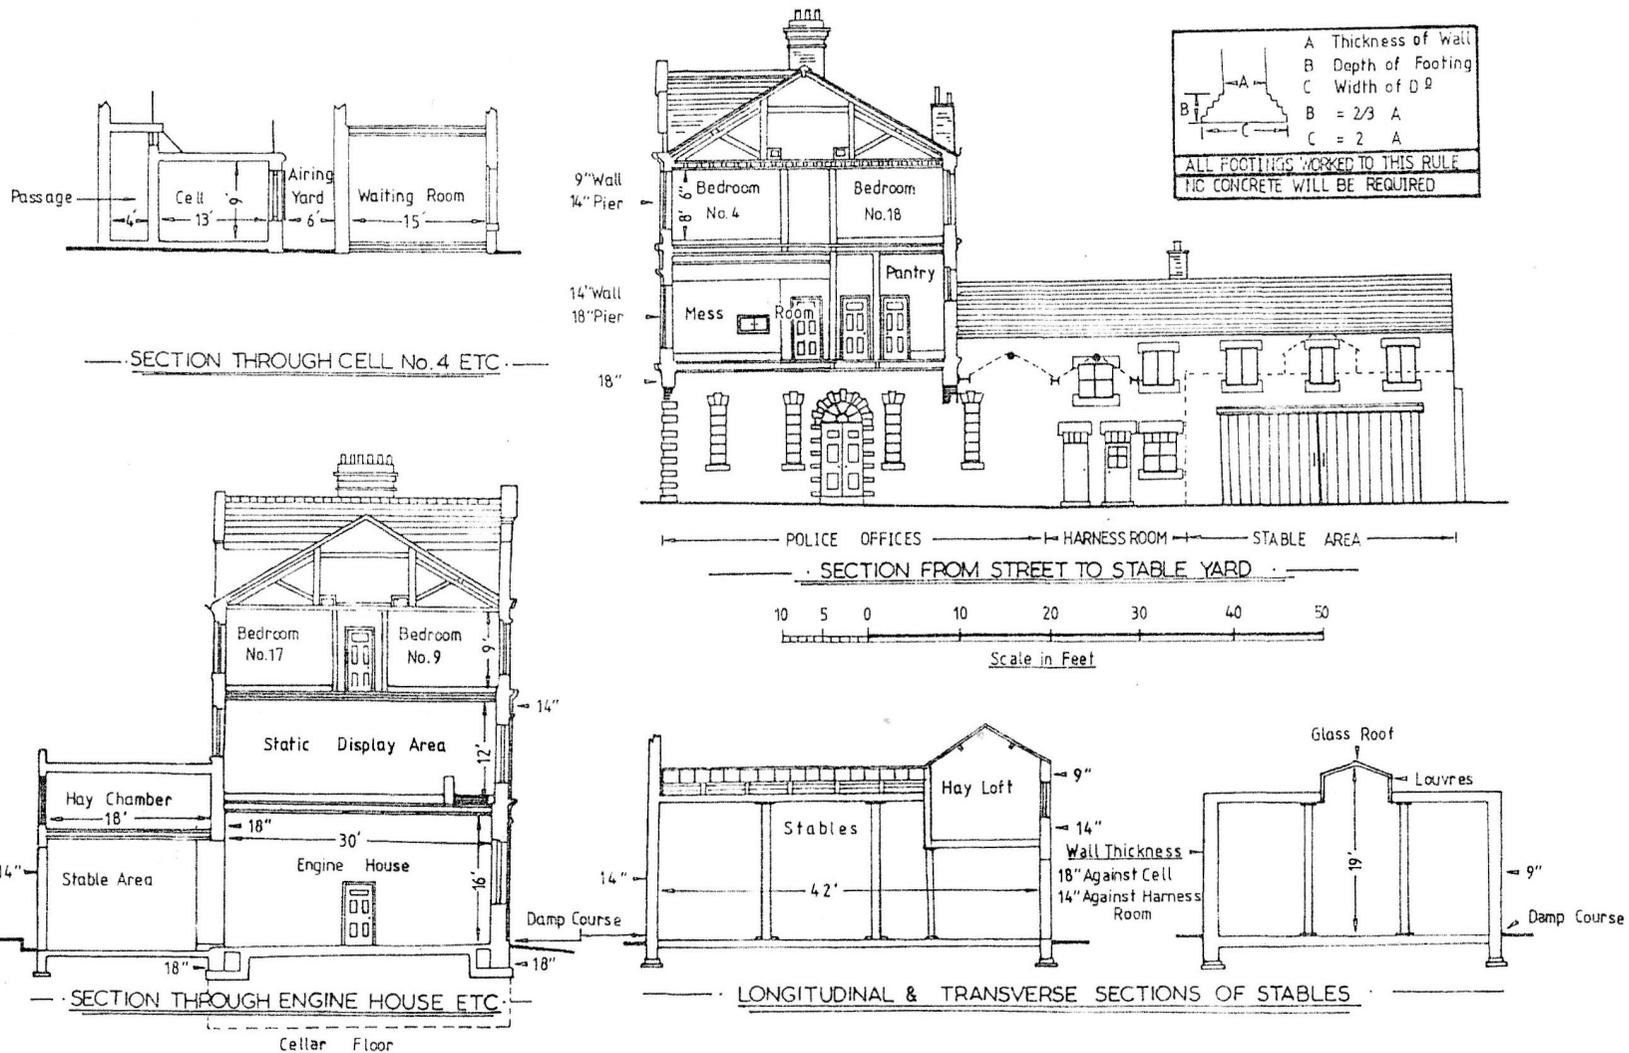

## SECTIONAL ELEVATIONS

West Bar Fire & Police Station.

1st Revision, 8th June, 1985.

E. J. MULLINS